


**BASEMENT PLAN**

SCALE 1/4" = 1'-0"

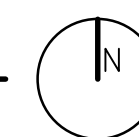

3 story - 4 Bedroom Option  
 GARAGE FLOOR LEVEL = 488 SF  
 1ST FLOOR = 764 SF  
 2ND FLOOR = 764 SF  
 TOTAL GROSS SF = 2016 SF  
 TOTAL UNDER ROOF = 2266 SF

THE INFORMATION CONTAINED HEREIN IS THE PROPERTY OF STELLA CONSTRUCTION. REPRODUCTION OF THESE DOCUMENTS IN WHOLE, OR IN PART FOR ANY REASON WITHOUT PRIOR WRITTEN PERMISSION IS STRICTLY PROHIBITED. COPYRIGHT © 2020 STELLA CONSTRUCTION

NO.	BY	DATE	DESCRIPTION

DRAWN: K.A.L.	DATE: 6/6/2022
DRAFTER'S CONTACT INFORMATION	
717-372-2645	
levickka@miamioh.edu	
CHECKED: D.R.	DATE: XX/XX/XXXX
APPROVED: D.R.	DATE: XX/XX/XXXX




51 Middletown Rd.  
 Fairmont, WV 26554  
 P. 304.816.3657  
 www.stellaconstruction.com

PHASE No.	DESIGN DEVELOPMENT
PROJECT No.	CG-TH-01

**WASHINGTON**  
 TOWNHOMES AT CHERRY GROVE  
 CHERRY GROVE ESTATES  
 BRIDGEPORT, WV 26330  
 HARRISON COUNTY


SHEET No.

A-1

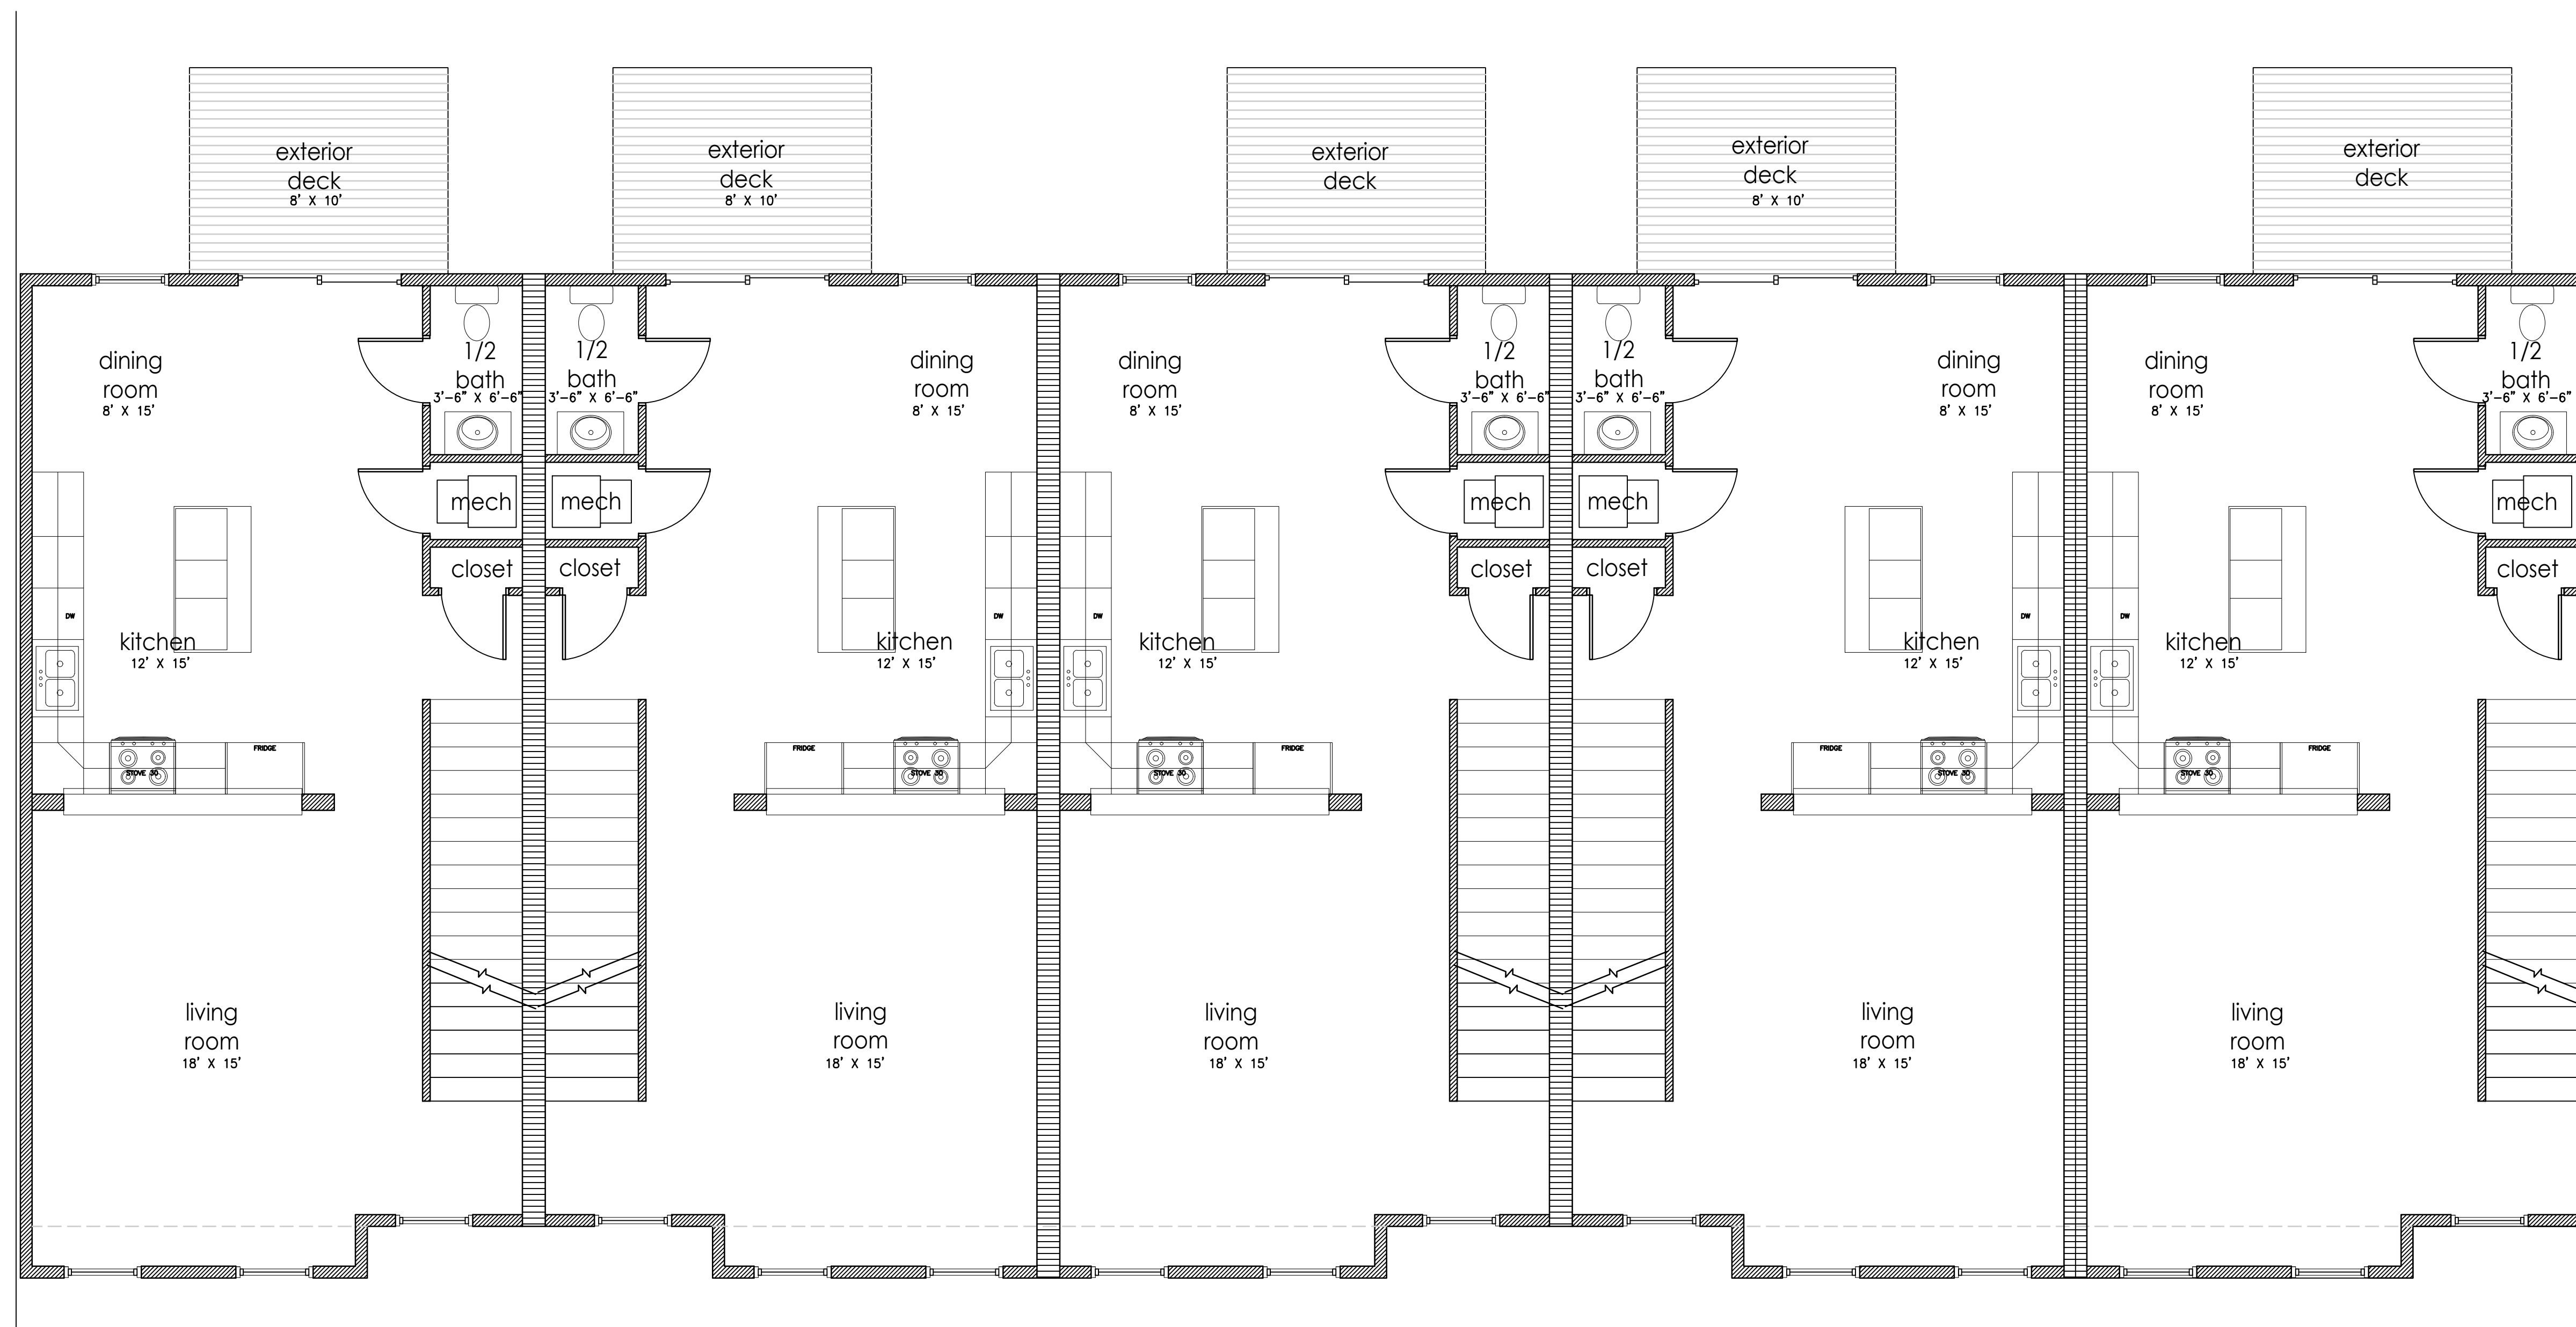

FIRST FLOOR PLAN

SCALE 1/4" = 1'- 0"

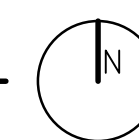

3 story - 4 Bedroom Option  
 GARAGE FLOOR LEVEL = 488 SF  
 1ST FLOOR = 764 SF  
 2ND FLOOR = 764 SF  
 TOTAL GROSS SF = 2016 SF  
 TOTAL UNDER ROOF = 2266 SF

THE INFORMATION CONTAINED HEREIN IS THE PROPERTY OF STELLA CONSTRUCTION. REPRODUCTION OF THESE DOCUMENTS IN WHOLE, OR IN PART FOR ANY REASON WITHOUT PRIOR WRITTEN PERMISSION IS STRICTLY PROHIBITED. COPYRIGHT © 2020 STELLA CONSTRUCTION

NO.	BY	DATE	DESCRIPTION

DRAWN: K.A.L. DATE: 6/6/2022  
 DRAFTER'S CONTACT INFORMATION  
 717-372-2645  
 levicka@miamioh.edu  
 CHECKED: D.R. DATE: XX/XX/XXXX  
 APPROVED: D.R. DATE: XX/XX/XXXX



STELLA

51 Middletown Rd.  
 Fairmont, WV 26554  
 P. 304.816.3657  
 www.stellaconstruction.com

PHASE No.	DESIGN DEVELOPMENT
PROJECT No.	CG-TH-01

WASHINGTON  
 TOWNHOMES AT CHERRY GROVE  
 CHERRY GROVE ESTATES  
 BRIDGEPORT, WV 26330  
 HARRISON COUNTY


SHEET No.

A-2



SECOND FLOOR PLAN

SCALE 1/4" = 1'-0"

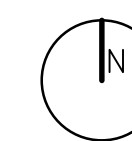

3 story - 4 Bedroom Option  
 GARAGE FLOOR LEVEL = 488 SF  
 1ST FLOOR = 764 SF  
 2ND FLOOR = 764 SF  
 TOTAL GROSS SF = 2016 SF  
 TOTAL UNDER ROOF = 2266 SF

THE INFORMATION CONTAINED HEREIN IS THE PROPERTY OF STELLA CONSTRUCTION. REPRODUCTION OF THESE DOCUMENTS IN WHOLE OR IN PART FOR ANY REASON WITHOUT PRIOR WRITTEN PERMISSION IS STRICTLY PROHIBITED. COPYRIGHT © 2020 STELLA CONSTRUCTION

NO.	BY	DATE	DESCRIPTION

DRAWN: K.A.L. DATE: 6/6/2022  
 DRAFTER'S CONTACT INFORMATION  
 717-372-2645  
 levicka@miamioh.edu  
 CHECKED: D.R. DATE: XX/XX/XXXX  
 APPROVED: D.R. DATE: XX/XX/XXXX



51 Middletown Rd.  
 Fairmont, WV 26554  
 P. 304.816.3657  
 www.stellaconstruction.com

PHASE No.  
 DESIGN DEVELOPMENT  
 PROJECT No.  
 CG-TH-01

WASHINGTON  
 TOWNHOMES AT CHERRY GROVE  
 CHERRY GROVE ESTATES  
 BRIDGEPORT, WV 26330  
 HARRISON COUNTY

SHEET No.

A-3